


Legend

- Site**
- 140m Proposed contours, post restoration (2m intervals)
 - Existing site quarry hard surfacing - yard and road
- Surfaces**
- Public Right of Way (off-site)
 - New visitor car park - reinforced gravel: access road
 - Crushed limestone unbound footpath (2.4m wide)
 - New visitor car park - reinforced gravel surface: bays
 - Car park - timber cleft knee rail to planting
 - Existing hard surface to be retained (concrete track way)
 - Unsurfaced informal path
- Boundaries**
- Security fence (metal mesh anti-climb, 2m height)
 - Timber post and wire stock fence, 1m height
 - Timber cleft fence, 1m height
 - Timber cleft fence with wire mesh, 1m height
 - Timber bird screen integrated with fence line
 - Visitor / pedestrian access timber swing gate
 - Visitor / pedestrian access timber stile
 - Vehicle gate: 5 bar timber swing gate / lockable
 - Vehicle gate: double leaf metal mesh anti-climb fencing

- Vegetation**
- Existing tree and scrub
 - Quarried chalk face / cliff retained for ecology
 - Proposed managed native scrub / hedgerow
 - Existing marginal planting to be retained and managed
 - Proposed - Nursery advanced standard trees
- Features**
- New timber deck and balustrade viewing platform
 - Proposed swimming platform with timber pontoon / steps
 - Chalk cone entrance features (3-5m height)
 - Proposed chalk mounding with wildflower banks
 - 'Hills and holes' - chalk topography for ecology
- Furniture**
- Proposed timber bench (on gravel path surfacing)
 - Proposed timber picnic benches - accessible.

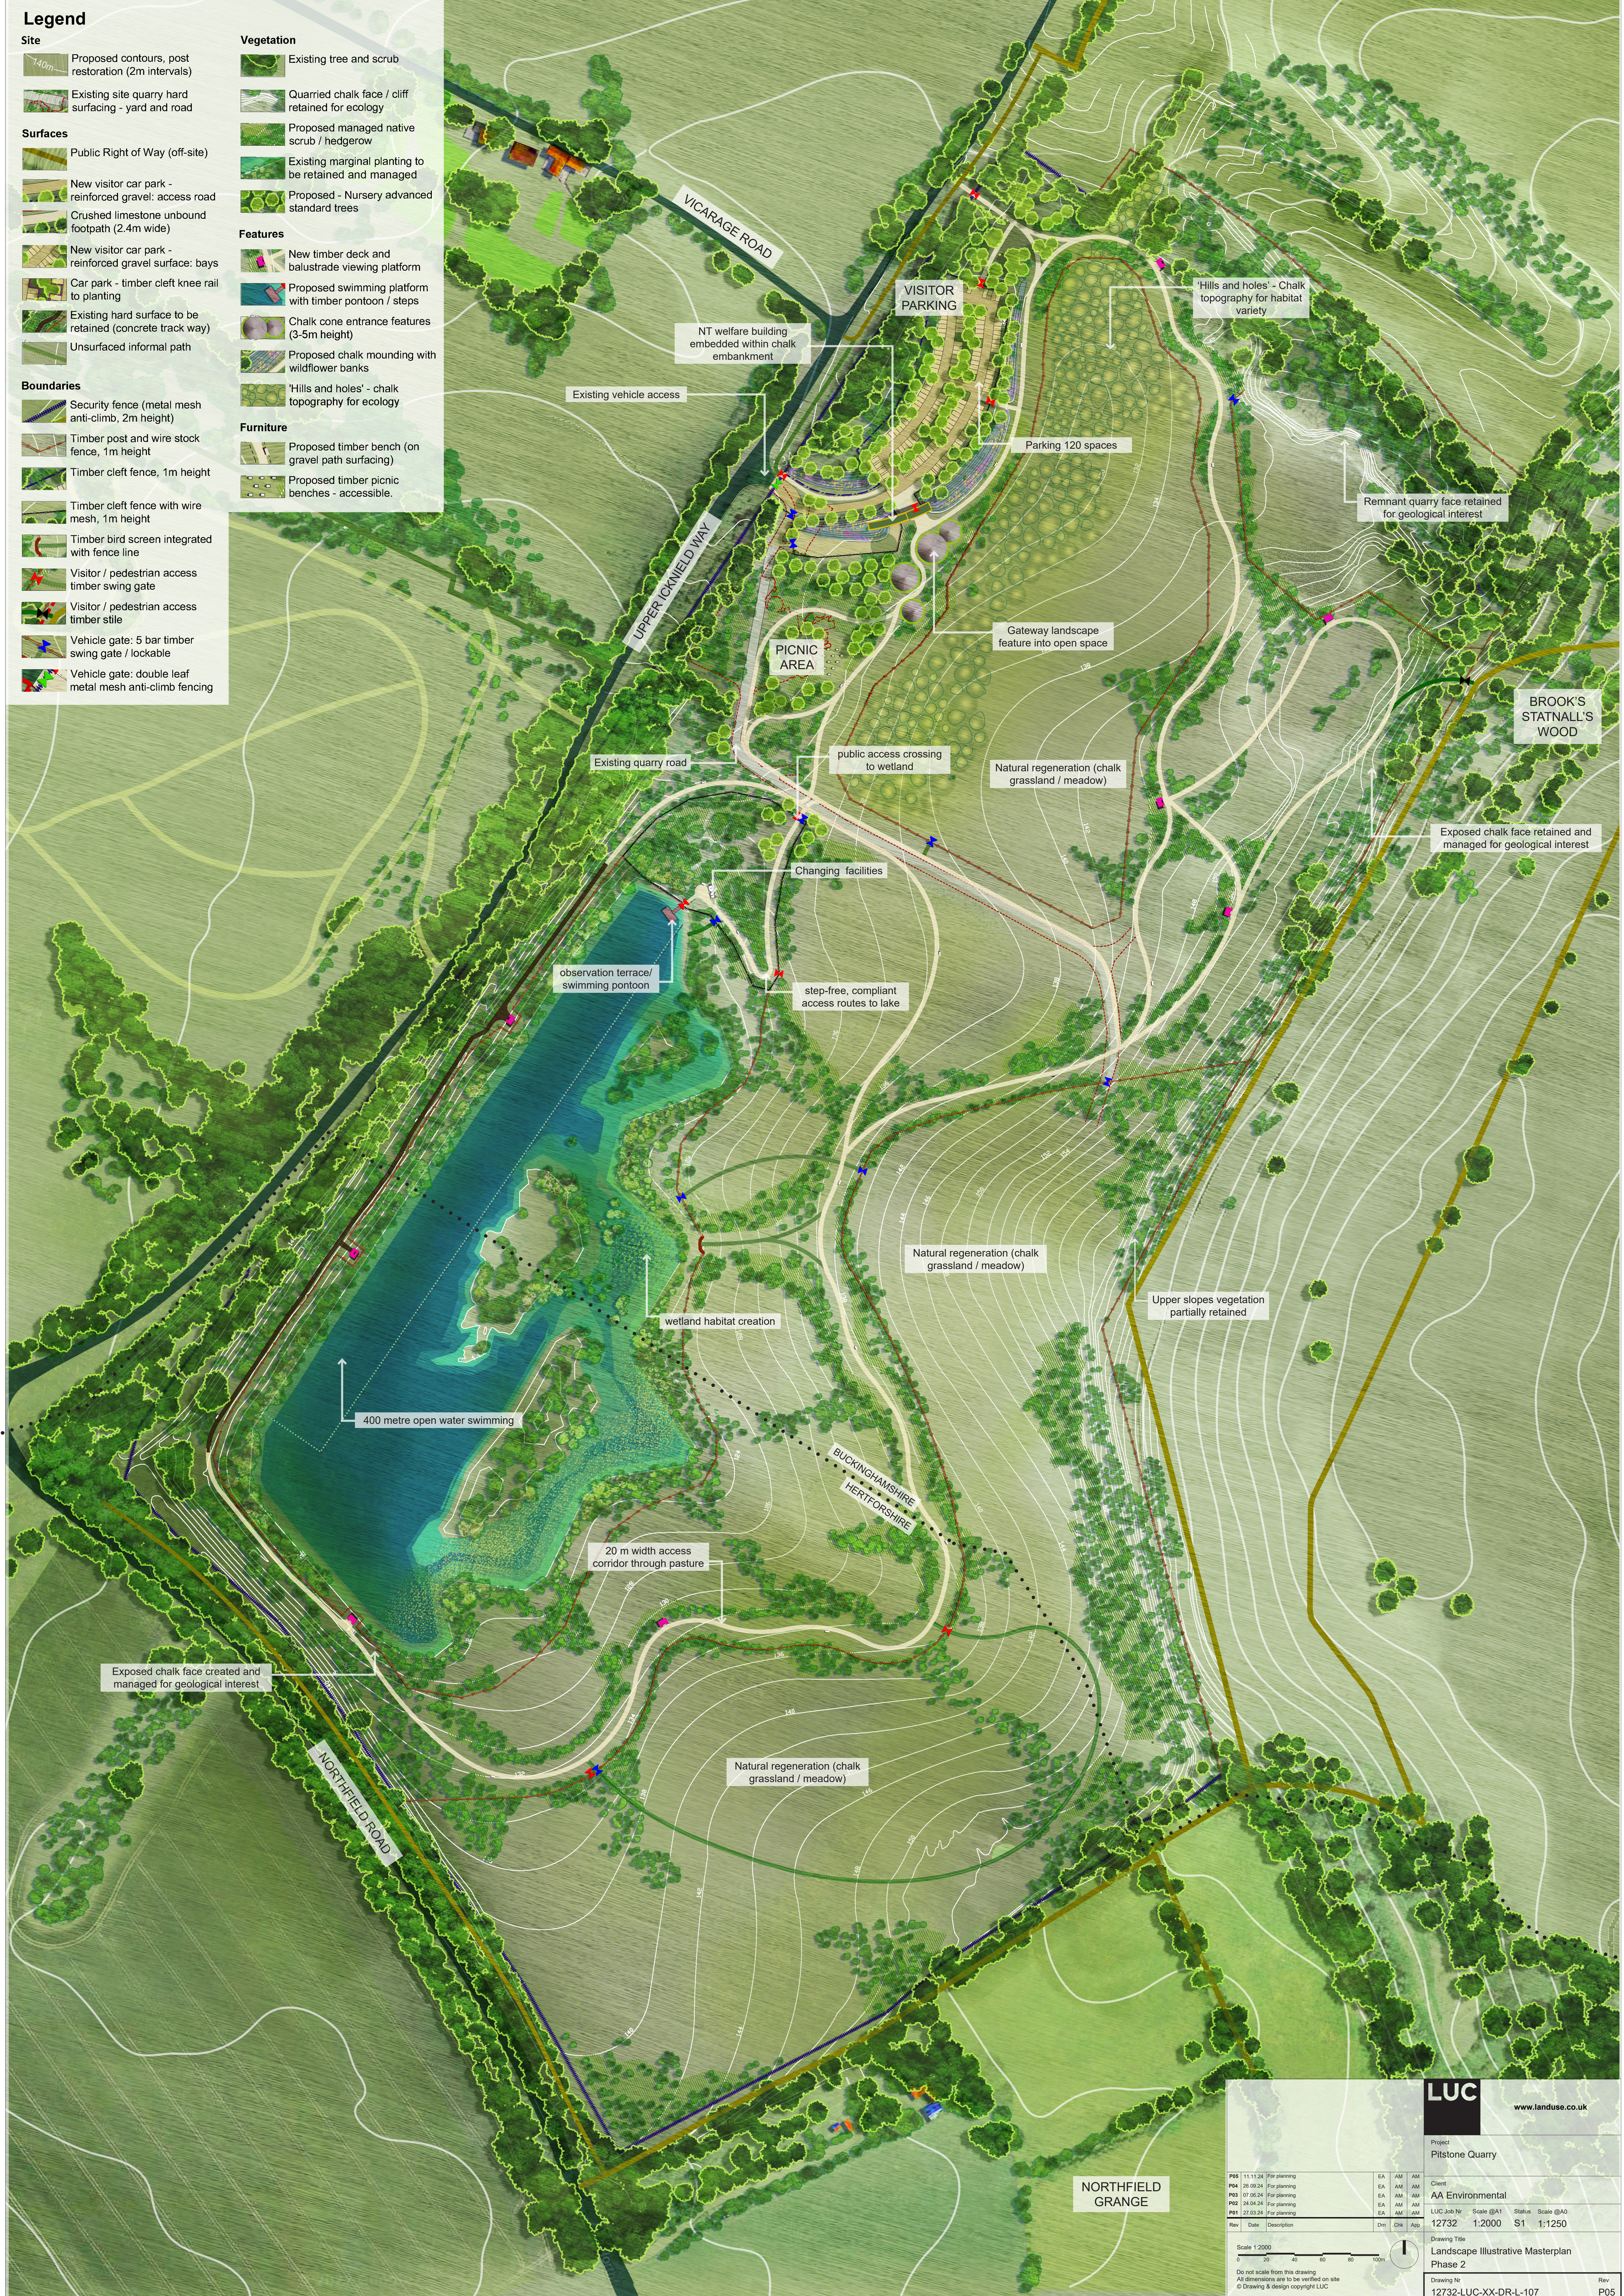

LUC www.landuse.co.uk

Project: Pitstone Quarry

P05	11.11.24	For planning	EA	AM	AM	Client
P04	26.09.24	For planning	EA	AM	AM	AA Environmental
P03	07.06.24	For planning	EA	AM	AM	LUC Job Nr
P02	24.04.24	For planning	EA	AM	AM	Scale @A1
P01	27.03.24	For planning	EA	AM	AM	Status Scale @A0
Rev	Date	Description	Dwn	Chk	App	12732 1:2000 S1 1:1250

Scale 1:2000

0 20 40 60 80 100m

Do not scale from this drawing
All generations are to be verified on site
© Drawing & Design copyright LUC

Drawing Title: Landscape Illustrative Masterplan Phase 2

Drawing Nr: 12732-LUC-XX-DR-L-107

Rev: P05